

Corner I.D. # B016  
Bloomington NCMN 7291

## MONUMENT RECORD

STATE OF INDIANA ~ COUNTY OF MONROE

Section 26 , Township 1N , Range 1W ,



**Monument Description & Remarks:** NGS Brass Disk, flush with ground

Stamped "Horizontal Control Mark The Director  
National Geodetic Survey Bloomington NCMN 1985"

(This monument is not a PLSS corner. It was set as part of a Geodetic Control Survey.)

9/1/2016, Rachel Savich Oser, Fbk. 48, pg. 8  
Monument recovered in good condition  
Surrounding parking lot is overgrown.  
7/25/2018, Cassidy Raley, Fbk. 52, pg. 22

### Recovery Tie Drawing

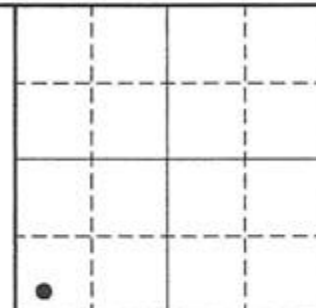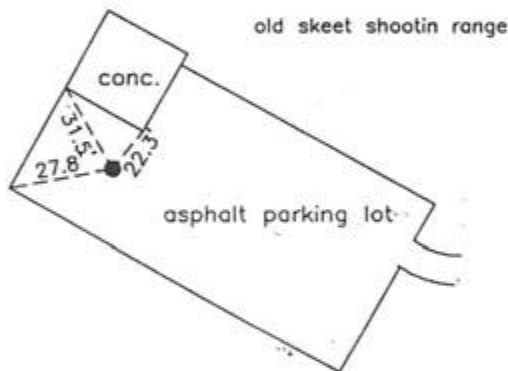

Bras Disk  
at Corner = ●

State Plane Coordinate (NAD83 Survey Feet, Indiana West Zone)-

Northing: 1432308.07

Easting: 3118563.50

Elev.: 827.4

I, Matthew L. Cooper, here by certify that this document was prepared under my direction in accordance with the provisions of Section 17-3-64-4 through 17-3-64-8 of the Indiana Code, being Acts of 1965, Chapter 319; this 9th day of June, 2004 A.D.




Indiana Registered Land Surveyor No. LS20200079

COMPLETED By Stu V. Tanks





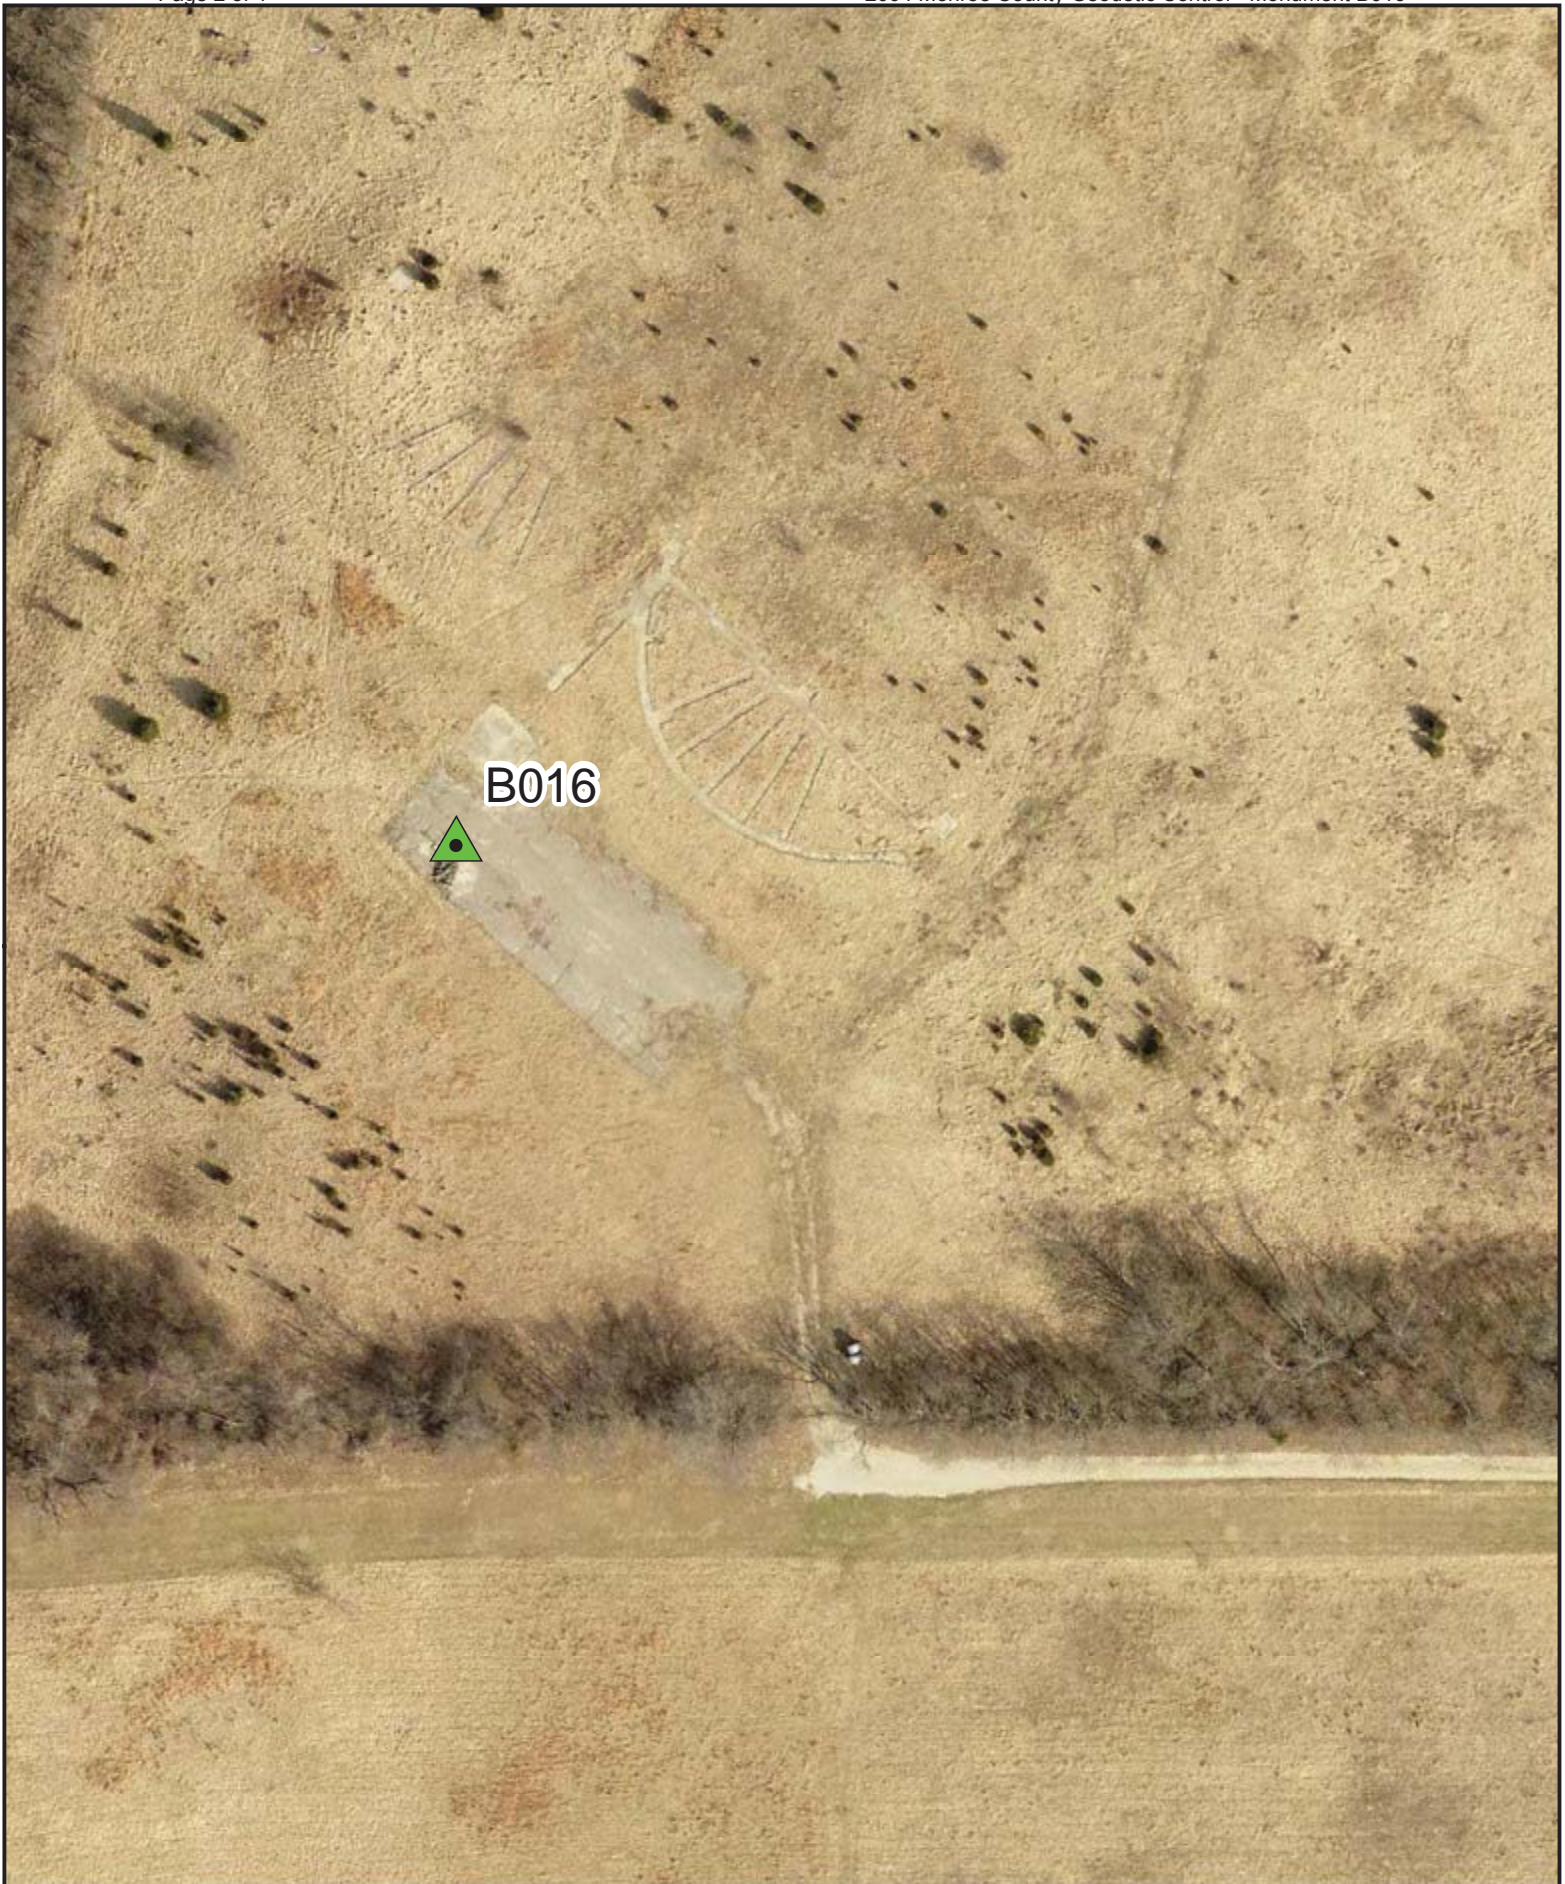

0 50 100 200 Feet




**Office of the Monroe County Surveyor**  
**2004 Geodetic Control Project**

119 West 7th Street  
 Bloomington, Indiana 47404  
 (812) 349-2570

ImageSource: 2014 Monroe County Pictometry

Document Path: N:\Surveyor\_Office\MCS\_SurveyProjectFiles\MonroeCounty\_GeodeticControlNetwork\2016 Control Check\draw\MCSO\_GeodeticControlNetwork\_Aerials.mxd Date Saved: 5/31/2017



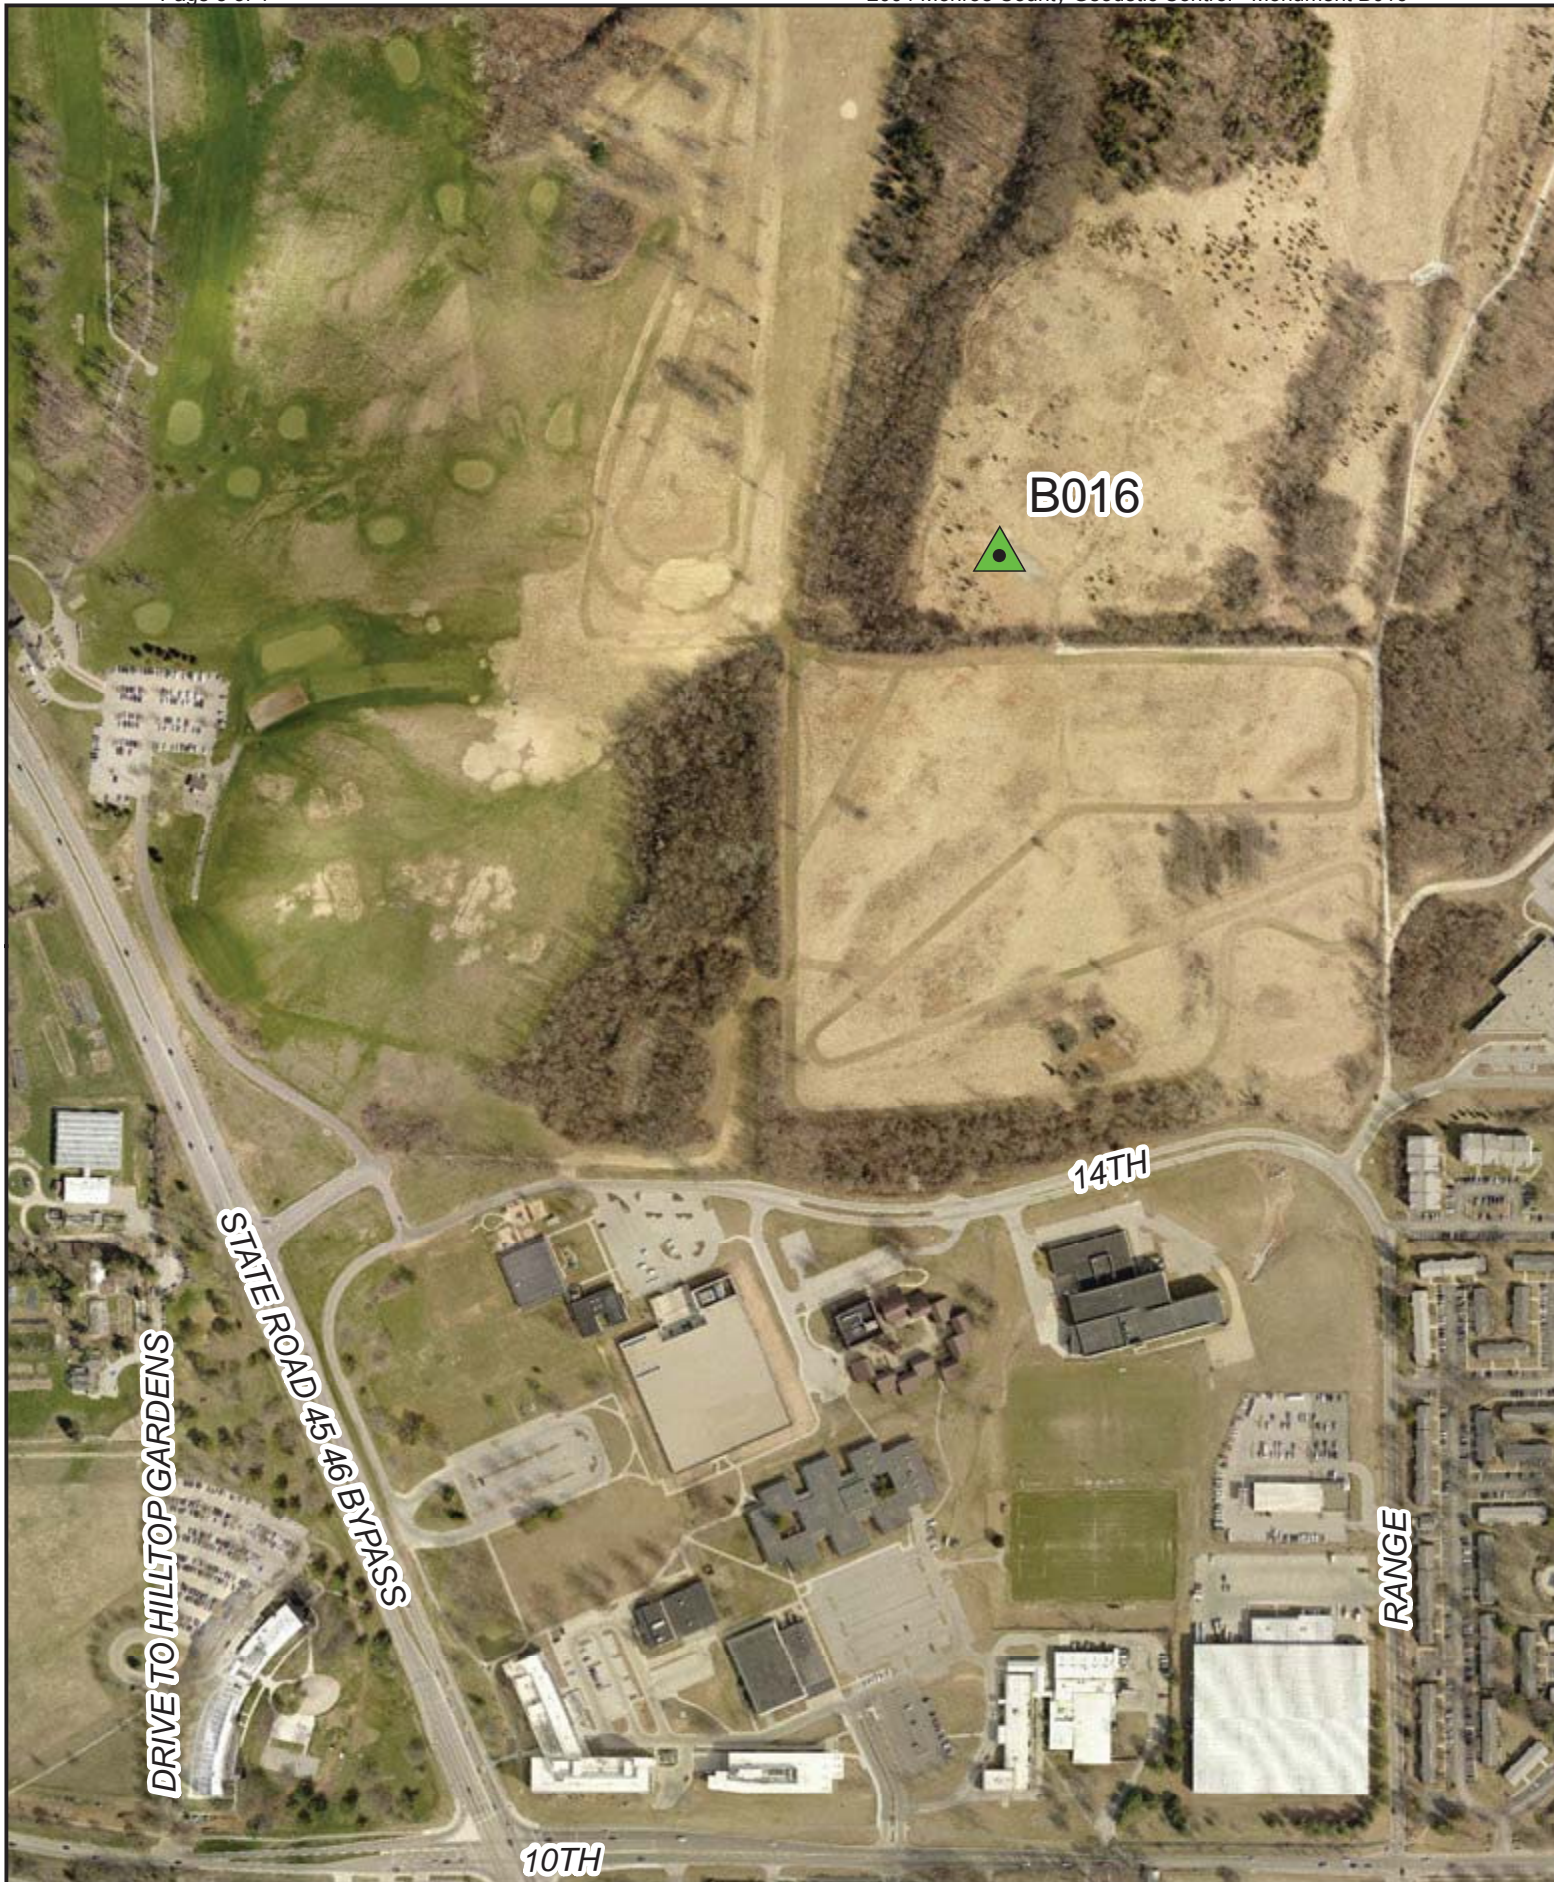

0 250 500 1,000 Feet

ImageSource: 2014 Monroe County Pictometry



**Office of the Monroe County Surveyor  
2004 Geodetic Control Project**

119 West 7th Street  
Bloomington, Indiana 47404  
(812) 349-2570



